



**HIGH PERFORMANCE
OFFICE DEVELOPMENT**

PROTOTYPE DESIGN

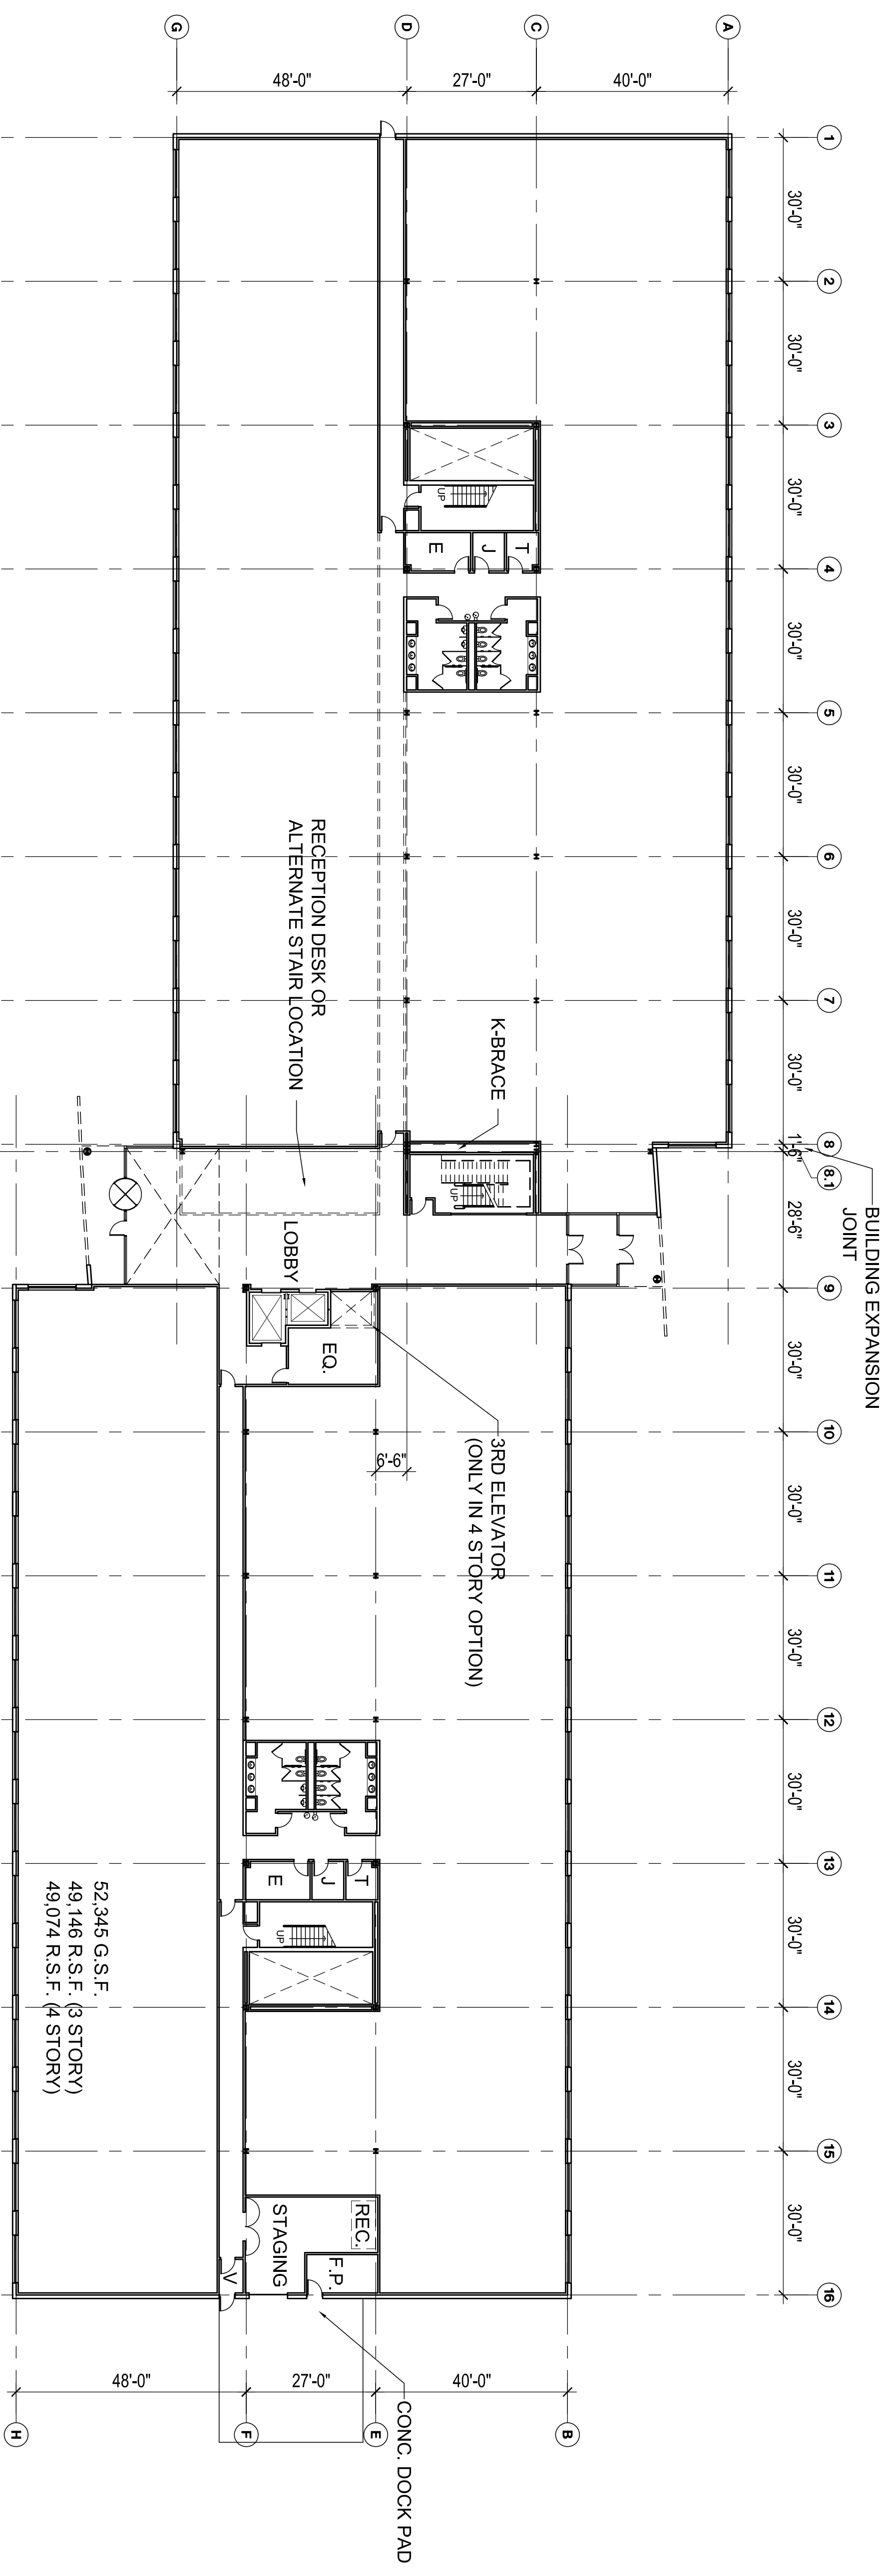

3-STORY OPTION = 157,797 TOTAL G.S.F. / 147,291 R.S.F.
4-STORY OPTION = 210,523 TOTAL G.S.F. / 196,292 R.S.F.

SCALE: 1" = 20'-0"

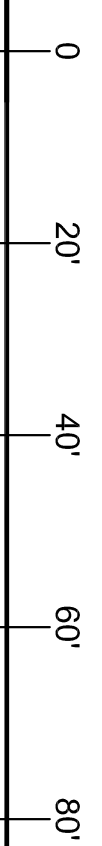

PRELIMINARY LEVEL 1

5.19.05

CLAYCO
CLAYCO CONSTRUCTION COMPANY
2199 Inverhill Business Center Dr.
St. Louis, MO 63114
Ph: 314.429.5100 Fx: 314.429.3165

FORUM
STUDIO
Incorporated
2199 Inverhill Business Center Drive
St. Louis, MO 63114
Ph: 314.429.3010 Fx: 314.429.7770

Gensler

A2-01