



HIGH PERFORMANCE
OFFICE DEVELOPMENT

PROTOTYPE DESIGN

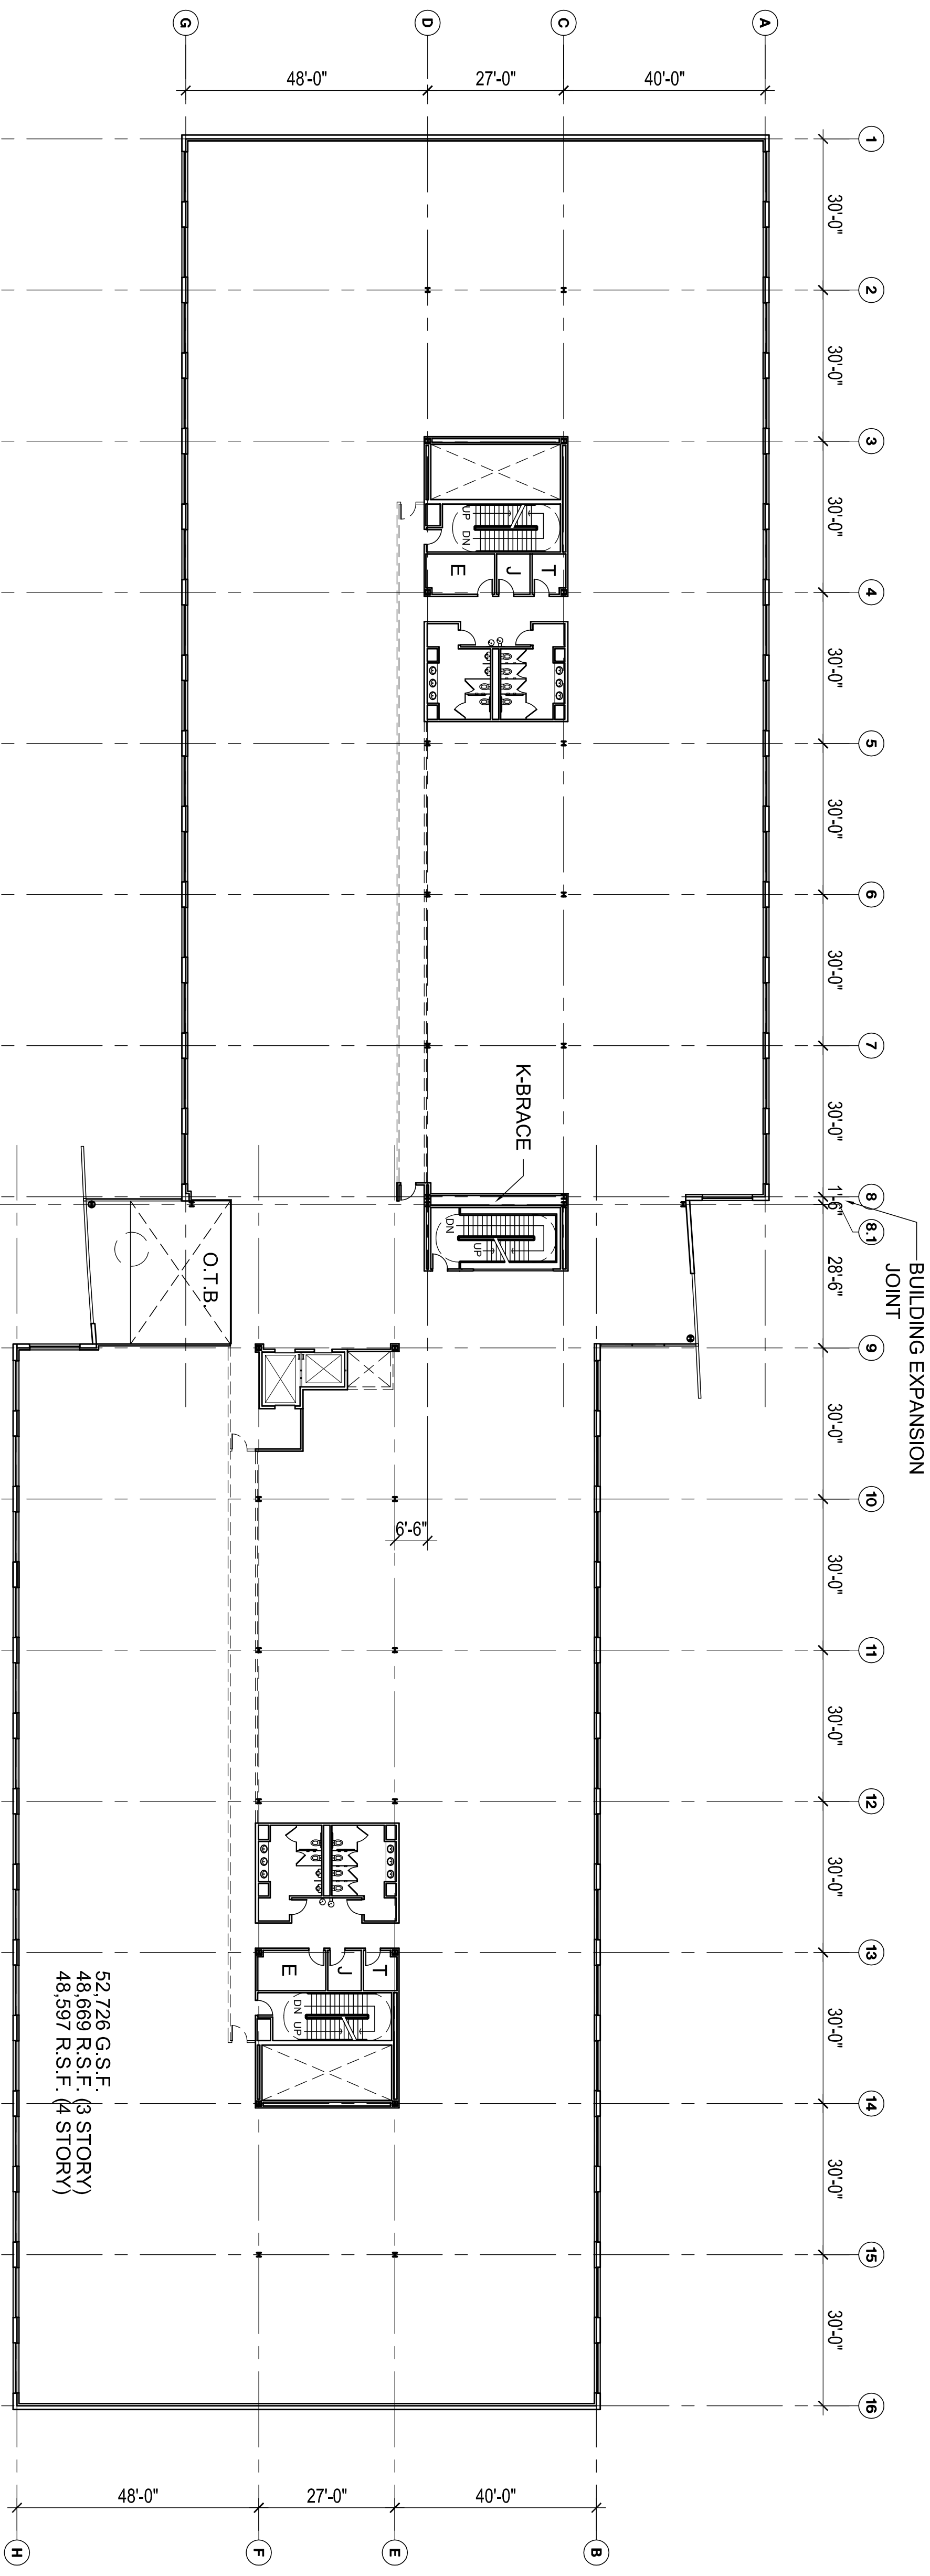

52,726 G.S.F. (3 STORY)
48,669 R.S.F. (4 STORY)
48,597 R.S.F. (4 STORY)

SCALE: 1" = 20'-0"

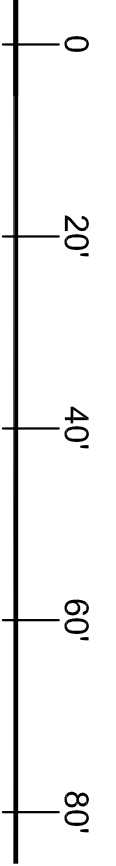

PRELIMINARY LEVEL 2

5.19.05



CLAYCO CONSTRUCTION COMPANY
2199 Inverhill Business Center Dr.
St. Louis, MO 63114
Ph: 314.429.5100 Fx: 314.429.3165

FORUM
STUDIO
INCORPORATED

2199 Inverhill Business Center Drive
St. Louis, MO 63114
Ph: 314.429.1010 Fx: 314.429.7770

Gensler

A2-02